



Mehrfamilienhaus Brünisried
Variante 2
05 April 2023

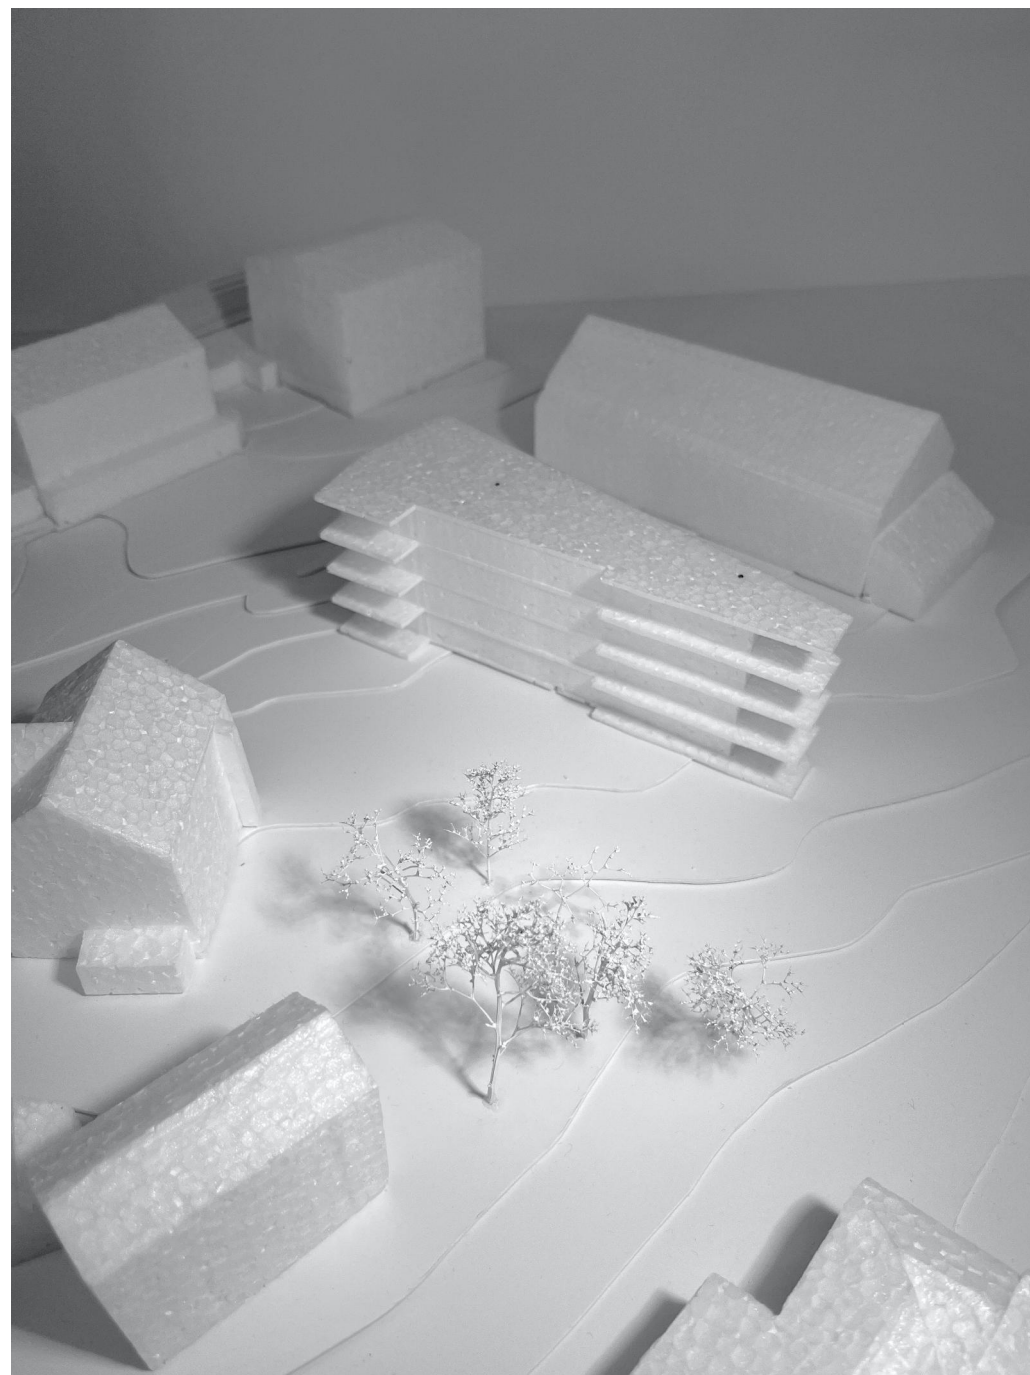

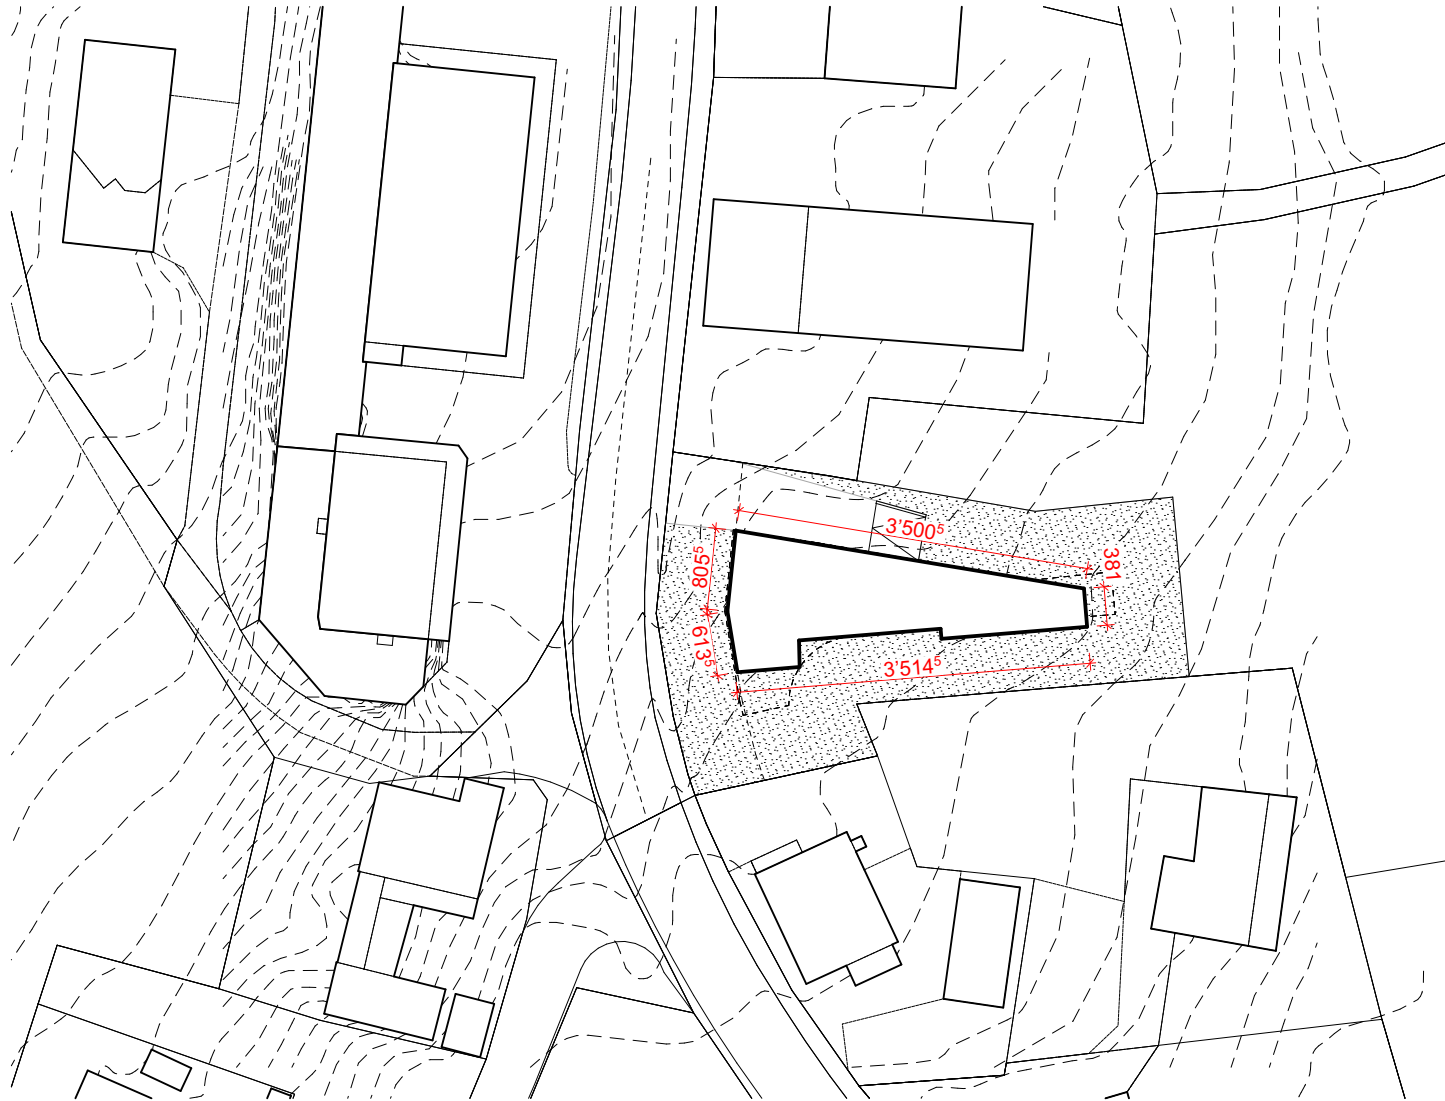

Situationsplan 1:500



23-01 MBK

Mehrfamilienhaus

Variante 2 Situationsplan 1:750

Date : 15.03.23

Pers. :


Mst. : 1:750

Modif. :

No :

LZA ARCHITECTES SA
Avenue Beauregard 3 1700 Fribourg

t+41 26 347 5151 f+41 26 347 5150 LZA.ch

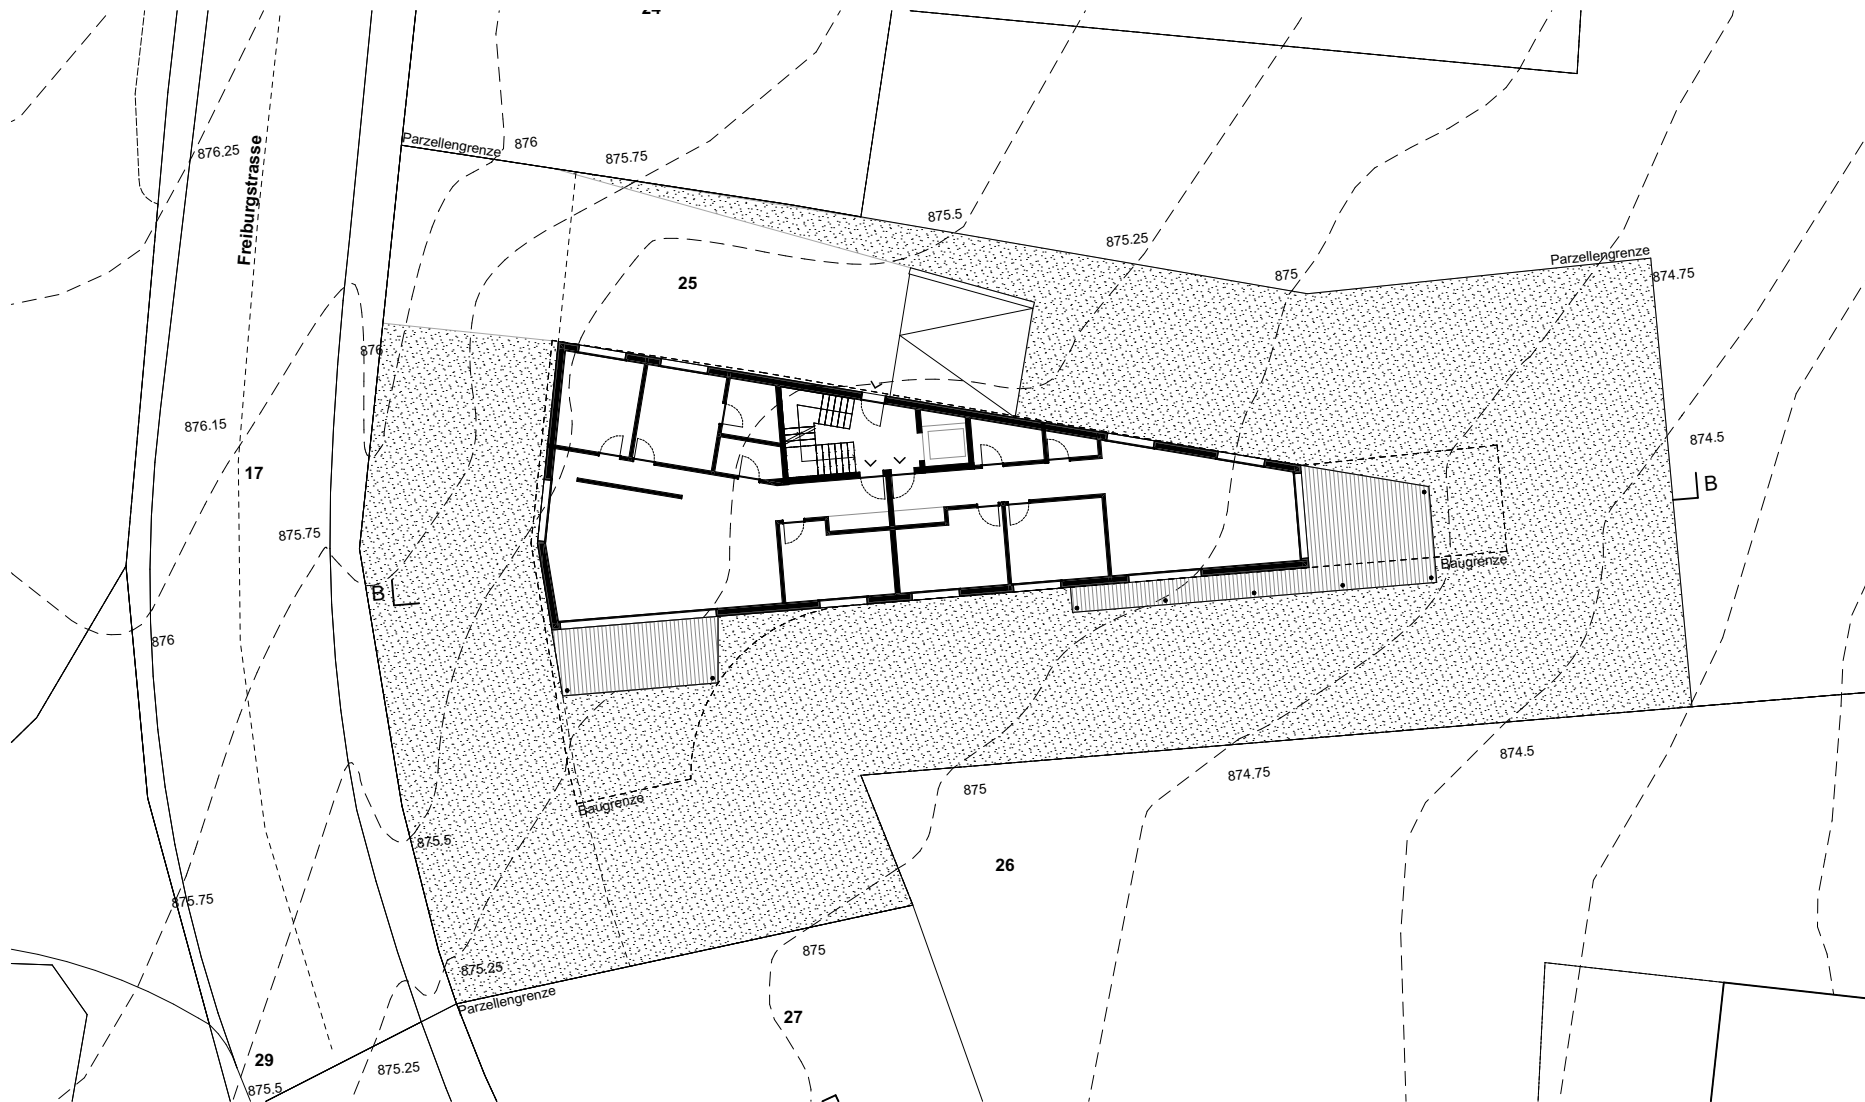

Erdgeschoss 1:200



23-01 MBK


Mehrfamilienhaus

Variante 2 Erdgeschoss 1:300


Date : 15.03.23
 Pers. :
 Mst. : 1:300
 Modif. :
 No :

LZA ARCHITECTES SA
 Avenue Beauregard 3 1700 Fribourg

+41 26 347 5151 f+41 26 347 5150 LZA.ch

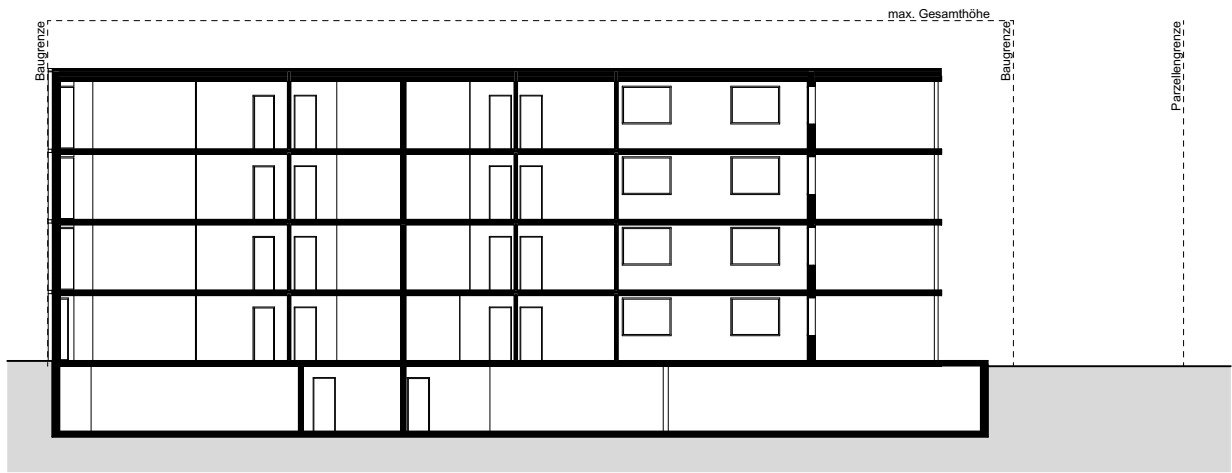

Schnitt

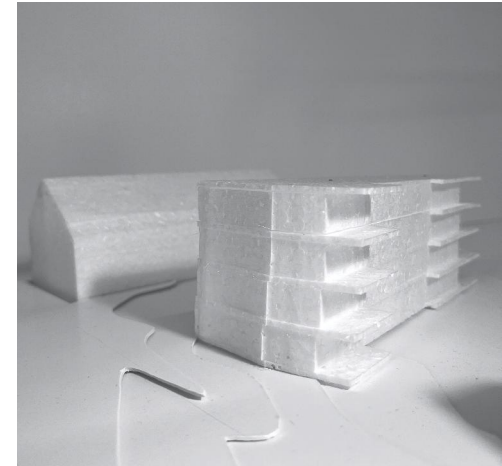

23-01 MBK

Mehrfamilienhaus

Variante 2 Schnitt 1:300

Date : 15.03.23

Pers. :

Mst. : 1:300

Modif. :

No :

LZA ARCHITECTES SA
Avenue Beauregard 3 1700 Fribourg

t+41 26 347 5151 f+41 26 347 5150 LZA.ch