



Mehrfamilienhaus Brünisried  
Variante 1  
05 April 2023

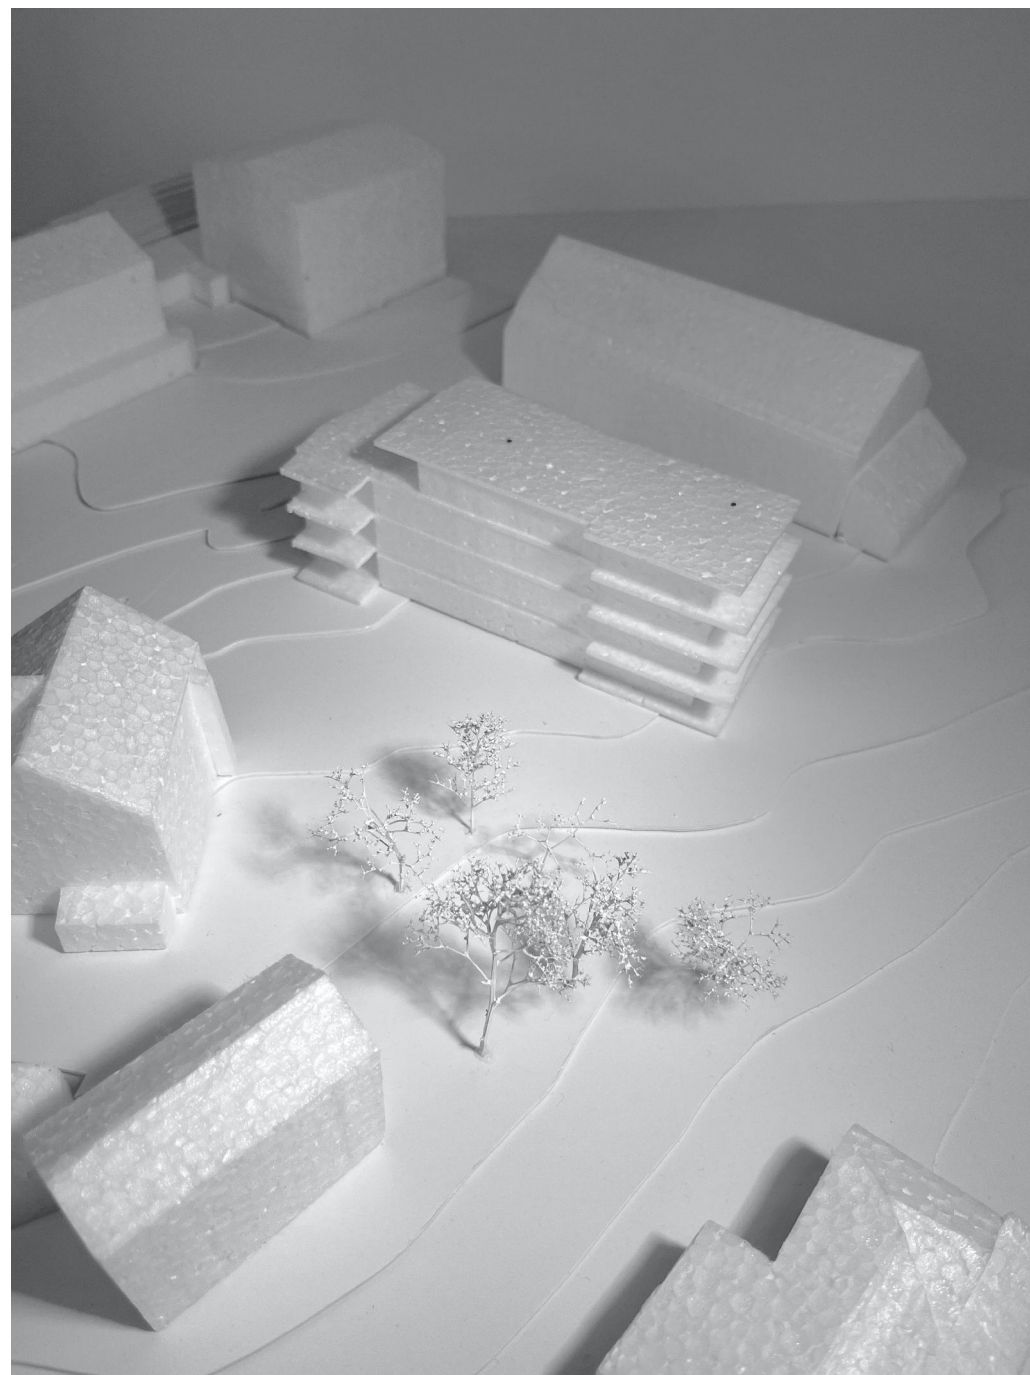

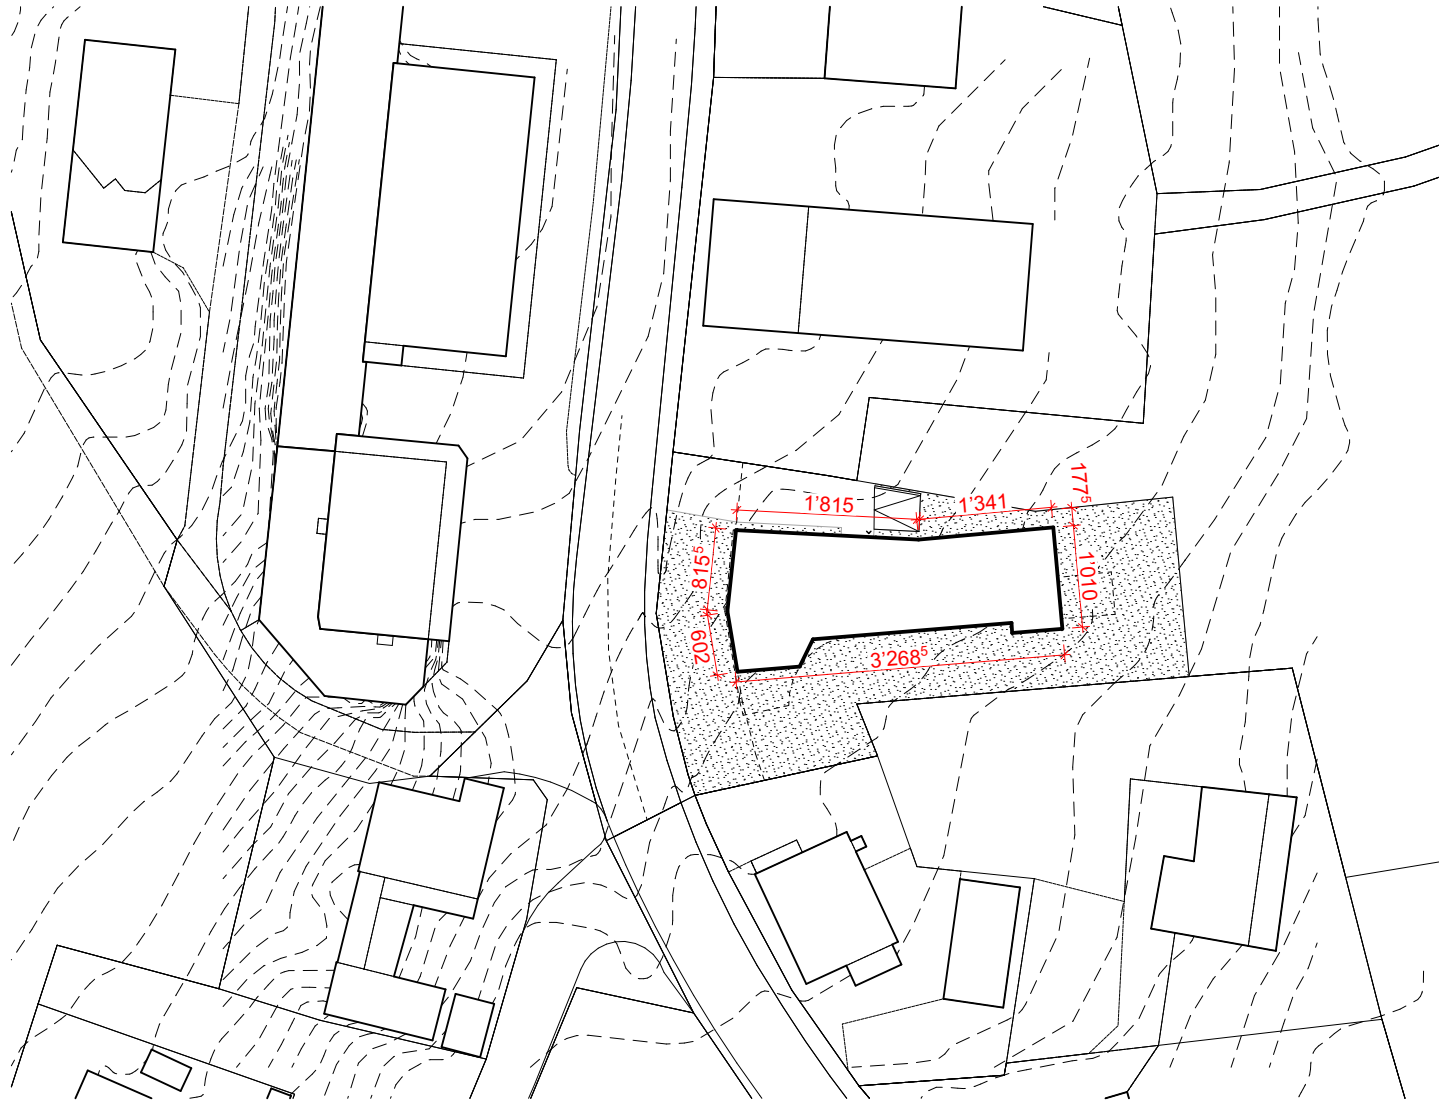

Situationsplan



## 23-01 MBK

Mehrfamilienhaus

Variante 1 Situationsplan 1:750

Date : 15.03.23

Pers. :


Mst. : 1:750

Modif. :

No :

LZA ARCHITECTES SA  
Avenue Beauregard 3 1700 Fribourg

t+41 26 347 5151 f+41 26 347 5150 LZA.ch

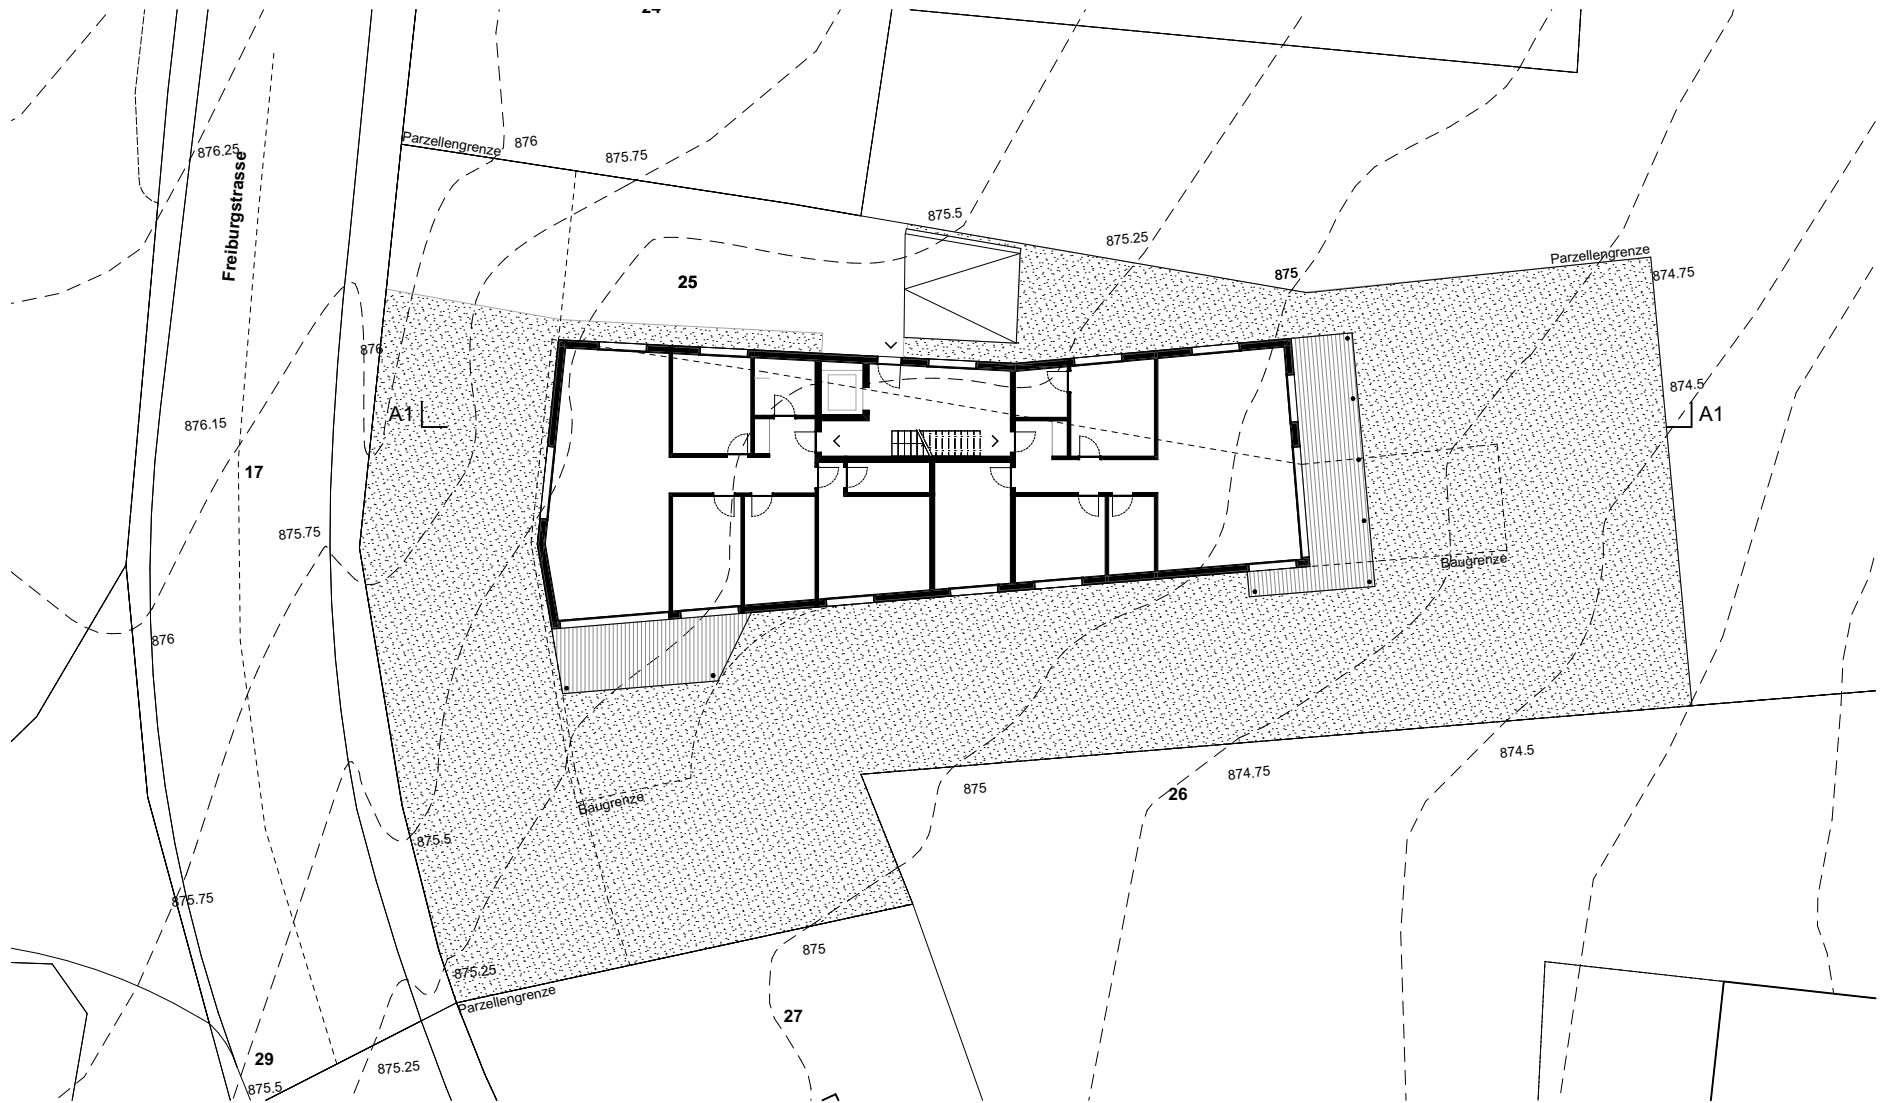

Erdgeschoss



## 23-01 MBK



Mehrfamilienhaus

Variante 1 Erdgeschoss 1:300

Date : 15.03.23  
 Pers. :  
 Mst. : 1:300  
 Modif. :  
 No :

LZA ARCHITECTES SA  
 Avenue Beauregard 3 1700 Fribourg

t+41 26 347 5151 f+41 26 347 5150 LZA.ch

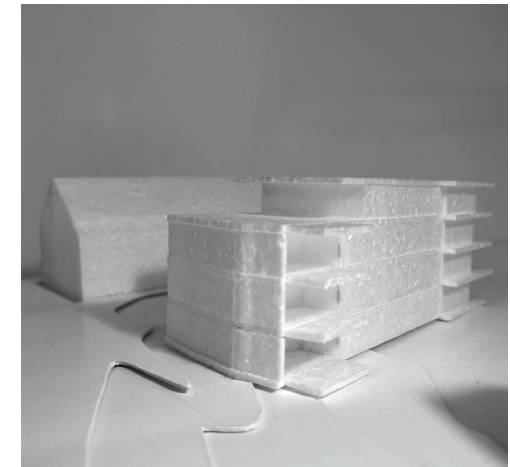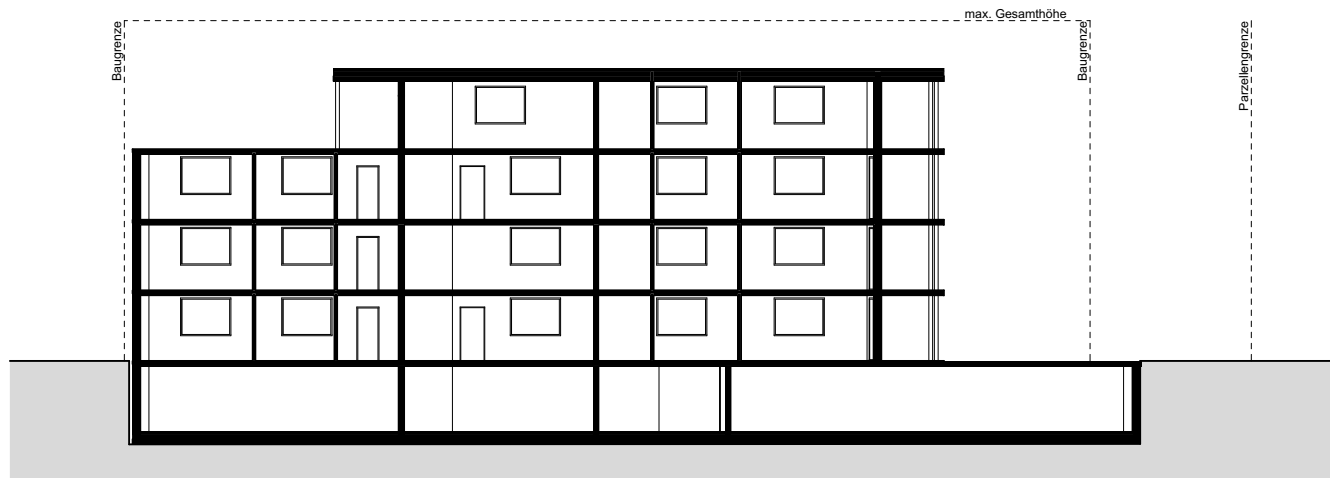

Schnitt

## 23-01 MBK

Mehrfamilienhaus

Variante 1 Schnitt 1:300

Date : 15.03.23  
 Pers. :  
 Mst. : 1:200  
 Modif. :  
 No :

LZA ARCHITECTES SA  
 Avenue Beauregard 3 1700 Fribourg

t+41 26 347 5151 f+41 26 347 5150 LZA.ch